
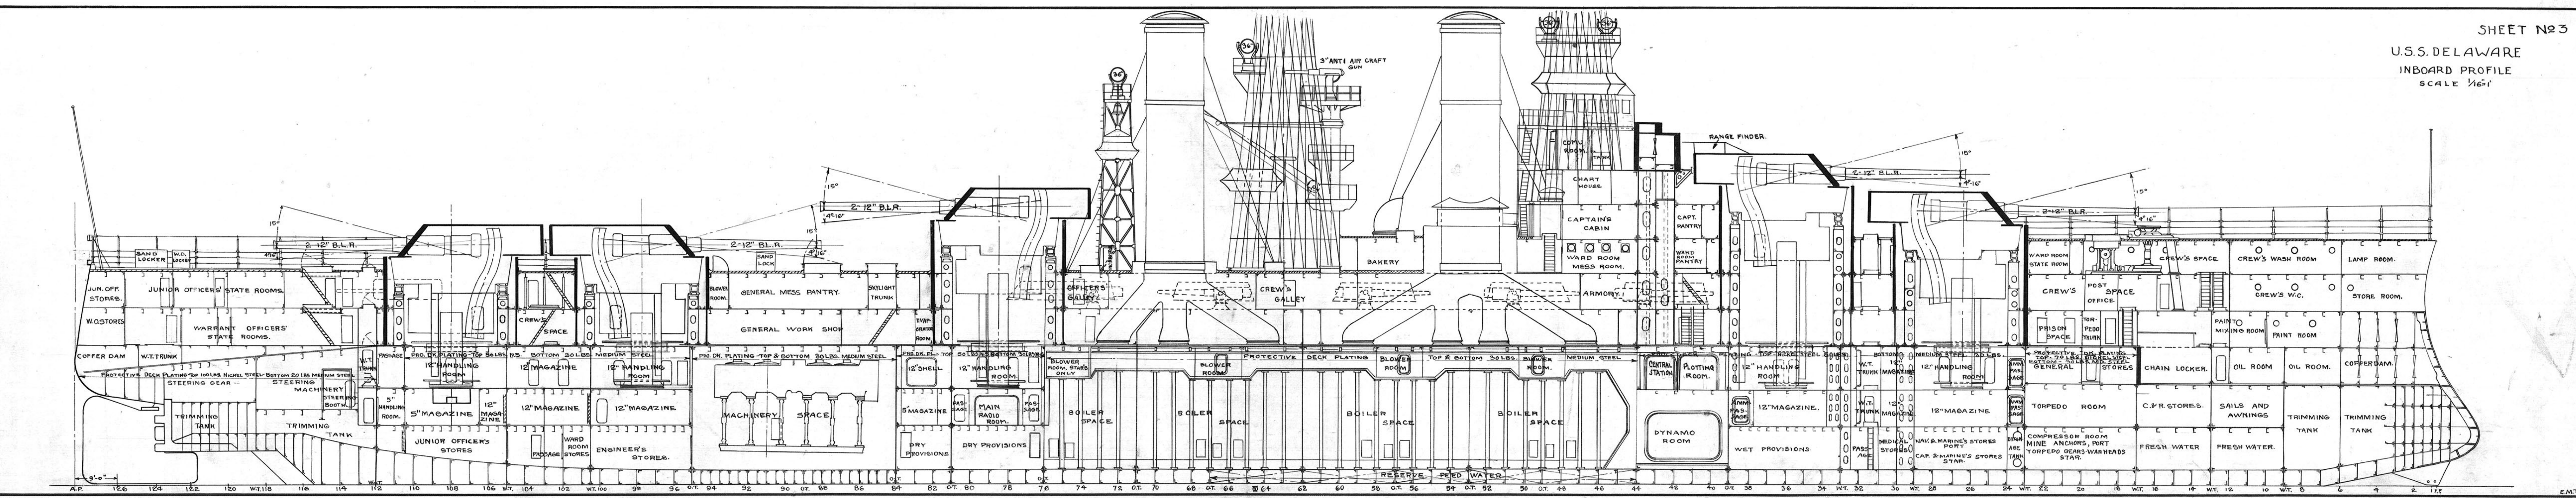




NOTE:
ALL DISCREPANCIES IN THIS BOOKLET SHOULD BE REPORTED TO THE HOME YARD OF THE SHIP BY THE END OF NEXT JUNE (OR NOV) SO THE BOOKLET MAY BE CORRECTED ACCORDINGLY IN THE NEXT SEMI-ANNUAL REVISION OF SAME.

[illegible]


Bu.C & R #208-A to G

GENERAL INFORMATION SHEET		HEIGHTS		SMALL BOATS		AMMUNITION		CAPACITIES OF DOUBLE BOTTOM COMP'TS				INNER BOTTOM FUEL OIL TANKS				CAPACITIES OF COAL BUNKERS																																			
		ABOVE L.W.L. WHICH IS 26'-10 3/4" ABOVE BOTTOM OF KEEL.	
GENERAL DIMENSIONS		L.W.L. ABOVE BASE LINE		26'-9 3/8"		NO.		CAPACITY		KIND		AMOUNT		COMPT		GALLONS		TONS F.W.		TONS S.W.		COMPT		C-92		13952 GALS.		COMPT		TONS CU.FT.		COMPT		TONS CU.FT.																	
		TRUCK LIGHT- TOP OF		136'-6"		ONE TOTAL		12 IN. SERVICE SHELL		1000		A-92		10085		37.4		38.5		" C-93		13952		" B-5		61.28		2574		B-19		94.88		3985		B-104		50.30		2113											
		FORD FIRE CONTROL PLATFORM		116'-6"		2		50 FT. STEAMERS		4.4		88		12		POWDER BAGS		24		A-93		12261		45.5		46.8		" C-94		8184		" B-6		61.28		2574		B-20		94.88		3985		B-105		50.30		2113			
		AFT. " " "		116'-6"		2		40 FT. MOTOR SAIL LAUNCH		90		180		12		POWDER TANKS		2000		A-94		22871		84.9		87.3		" C-95		8184		" B-7		65.76		2762		B-21		77.82		3268		B-106		40.60		1705			
		LENGTH BETWEEN PERPENDICULARS		510'-0"		SEARCH LIGHT PLATFORM - FR.*47- R&S. ABT. 65'-3"		2		50 FT. " " "		190		380		5		SERVICE SHELL		3360		A-95		20517		76.2		78.3		" C-96		13372		" B-8		65.76		2762		B-22		77.82		3268		B-107		40.60		1705	
		PROJECTION FORWARD OF F.P.		8'-9"		1		35 FT. " GIG. " "		29		29		5		POWDER BAGS		24		A-96		14751		54.7		56.3		" C-97		13372		" B-9		59.59		2503		B-23		96.37		4048		B-108		42.21		1773			
		PROJECTION AFT OF A.P.		0'-0"		1		31 FT. RACING CUTTER		18		18		NAVAL DEFENSE MINE CHARGES		13		A-97		23183		86.1		88.5		" C-98		15140		" B-10		59.59		2503		B-24		9637		4048		B-109		42.21		1773					
		LENGTH OVER ALL		518'-9"		2		30 FT. WHALE BOAT		29		58		5		POWDER TANKS		3360		B-94		6497		24.1		24.8		" C-99		15140		" B-11		67.35		2529		B-25		58.62		2462		B-110		59.15		2404			
		LENGTH ON L.W.L.		510'-0"		2		20 FT. DINGHIES		15		30		3		PRD. SALUTING BOXES		19		B-95		6497		24.1		24.8		TOTAL		101296 GALS.		" B-12		67.35		2529		B-26		58.62		2462		B-111		59.15		2404			
		LENGTH OF STRAIGHT KEEL		432'-3"		BRIDGE		40'-6 3/8"		3		CARTRIDGE BOXES		25		B-76		6969		25.8		26.6		" B-13		59.64		2505		B-27		75.97		3191		B-112		59.58		2502											
		BREADTH MOULDED		84'-10 1/2"		UPPER CONNING BRIDGE		49'-0 3/8"		3		SALUTING POWDER BOXES		9		B-77		6969		25.8		26.6		" B-14		59.64		2505		B-28		75.97		3191		B-113		59.58		2502											
		BREADTH EXTREME		85'-2 3/8"		SERCHLIGHT CONTROL PLATFORM (FORD.) ABT. 56'-0"		3		GRAND TOTAL		783		1		PRD. SERVICE BOXES		20		B-78		5659		21.0		21.6		" B-15		59.64		2505		B-29		75.97		3191		B-114		59.58		2502							
		DEPTH MOULDED (MAIN DK. SIDE AT MID. SEC.*64 1/2)		44'-5 3/8"		" " " (AFT TOWER) ABT. 44'-3"		3		EACH MAN ALLOWED 10 LBS. OF		1		TARGET BOXES		20		B-79		5659		21.0		21.6		" B-16		72.75		3056		B-30		6409		2692		B-115		4377		1838									
		DRAFT		26'-10 3/4"		TOP OF FORECASTLE DECK PLANKING		25'-11 1/8"		30		CAL. BALL BOXES MOD. 1906		19.2		B-80		5868		21.7		22.4		" B-17		71.53		3004		B-31		86.56		3635		B-116		58.03		2437											
		RATIO OF LENGTH TO BEAM		5.984		TOP OF BEADING AT STERN		19'-5 3/8"		30		" " " " 1898		10		B-81		5868		21.7		22.4		" B-18		71.53		3004		B-32		86.56		3635		B-117		58.03		2437											
		DISPLACEMENT-NORMAL-26'-10 3/4" DRAFT (TONS)		20000		TOP OF MAIN DECK PLANKING AT STERN		18'-9 3/8"		NUMBER OF LIFE PRESERVERS		1030		30		" BLANK "		5		B-82		7361		27.2		28.1		TOTAL		81580		3466		TOTAL		110862		45562		TOTAL		70728		29704							
		DISPLACEMENT PER INCH-26'-10 3/4" DRAFT (TONS)		71.6												30		" DUMMY		1		B-83		7361		27.2		28.1																							
		AREA OF MIDSHIP SECTION		2245 #												45		" BALL		20		B-84		7361		27.2		28.1																							
		AREA OF LOAD WATER LINE PLANE		30160 #												PRIMERS B.L.R.		5		B-85		7361		27.2		28.1																									
		AREA OF WETTED SURFACE		54570 #												PLUGS CORK 3PDR. SALUTING		2		B-86		11056		41.0		42.2																									
		C.G. OF L.W.L. PLANE AFT OF FRAME*64 1/2		13.5 FT.												TORPEDO WAR HEADS		12		B-97		11056		41.0		42.2																									
		C.B. ABOVE BOTTOM OF KEEL		14.64'		14- BABCOCK & WILCOX; MAIN STEAM 13 1/2 DIA.		HOLD		1		WET PRIMERS		1		B-98		13833		51.4		52.8		LOCATION		SIZE HP.		TYPE		MAKE		TANK		LOCATION		FRAMES		GALLONS		TONS											
		C.B. AFT OF FRAME *64 1/2		.05'		GRATE AREA = 1439 #, TUBE AREA 55749 #, SUPER-		LOWER PLATFORM		7		B-99		13833		51.4		52.8		B-99		13833		51.4		52.8		FCSLE DR 20 22 1/2 STON 35		GEARED		A-3		HOLD - S		9 - 13		4614		17.1											
		TRANSVERSE METACENTRE ABOVE C.B.		19.20'		HEATING HEATING SURFACE - 6194 #; TOTAL HEATING		UPPER PLATFORM		8		D-97		19072		70.8		72.0		D-97		19072		70.8		72.0		MAIN - *54*56 P 2 35		GEARED		A-4		HOLD - P		9 - 13		4614		17.1											
		LONGITUDINAL METACENTRE ABOVE C.B.		560.5'		SURFACE 61943 #, PRESSURE *295 #, SMOKE PIPE-100'-0" ABOVE B.L.		PROTECTIVE DECK		9		D-98		19963		74.1		76.2		D-98		19963		74.1		76.2		" *54*56 S 2 35		" "																					

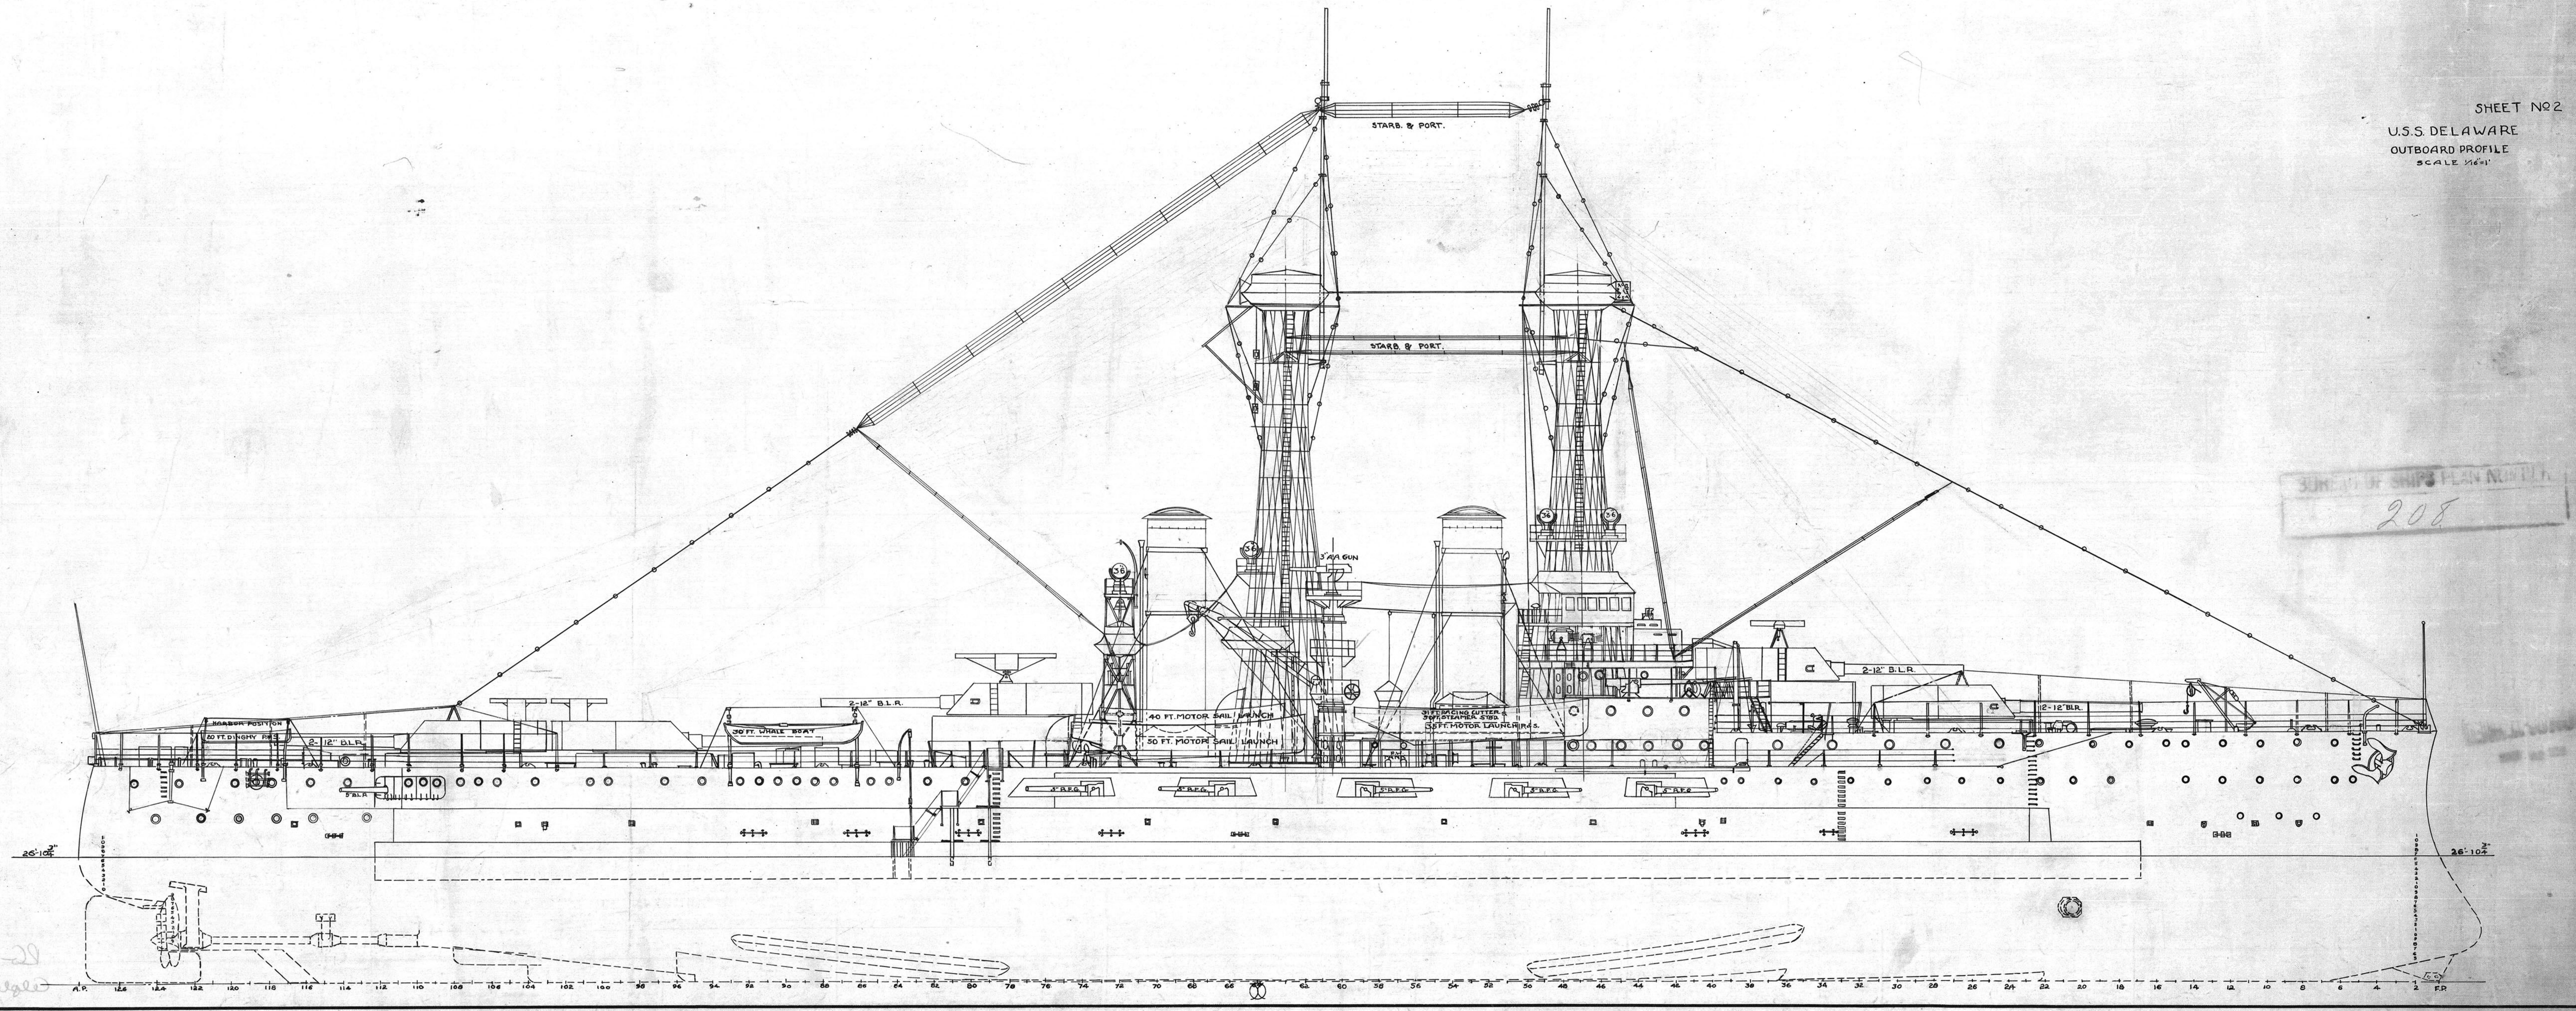


  


DECK COVERING SYMBOLS
L LINOLEUM 1/2" THICK
R RUBBER TILING 3/4" THICK
S SOLID WOOD SHUTTERS
STANCHIONS NOT MARKED 5/8" THICK
MARKED "X" - 5/8" THICK
INSULATION
C-2 1/2 LB. CEILING CORK PAINTED
CC-2 1/2 LB. CEILING WITH 1 1/2" CORK

 


DECK COVERING SYMBOLS
L LINOLEUM 1/2" THICK
R RUBBER TILING 3/4" THICK
M MOSAIC TILING
STANCHIONS NOT MARKED 5/8" THICK
MARKED "X" - 5/8" THICK
INSULATION
C-2 1/2 LB. CEILING CORK PAINTED
CC-2 1/2 LB. CEILING WITH 1 1/2" CORK

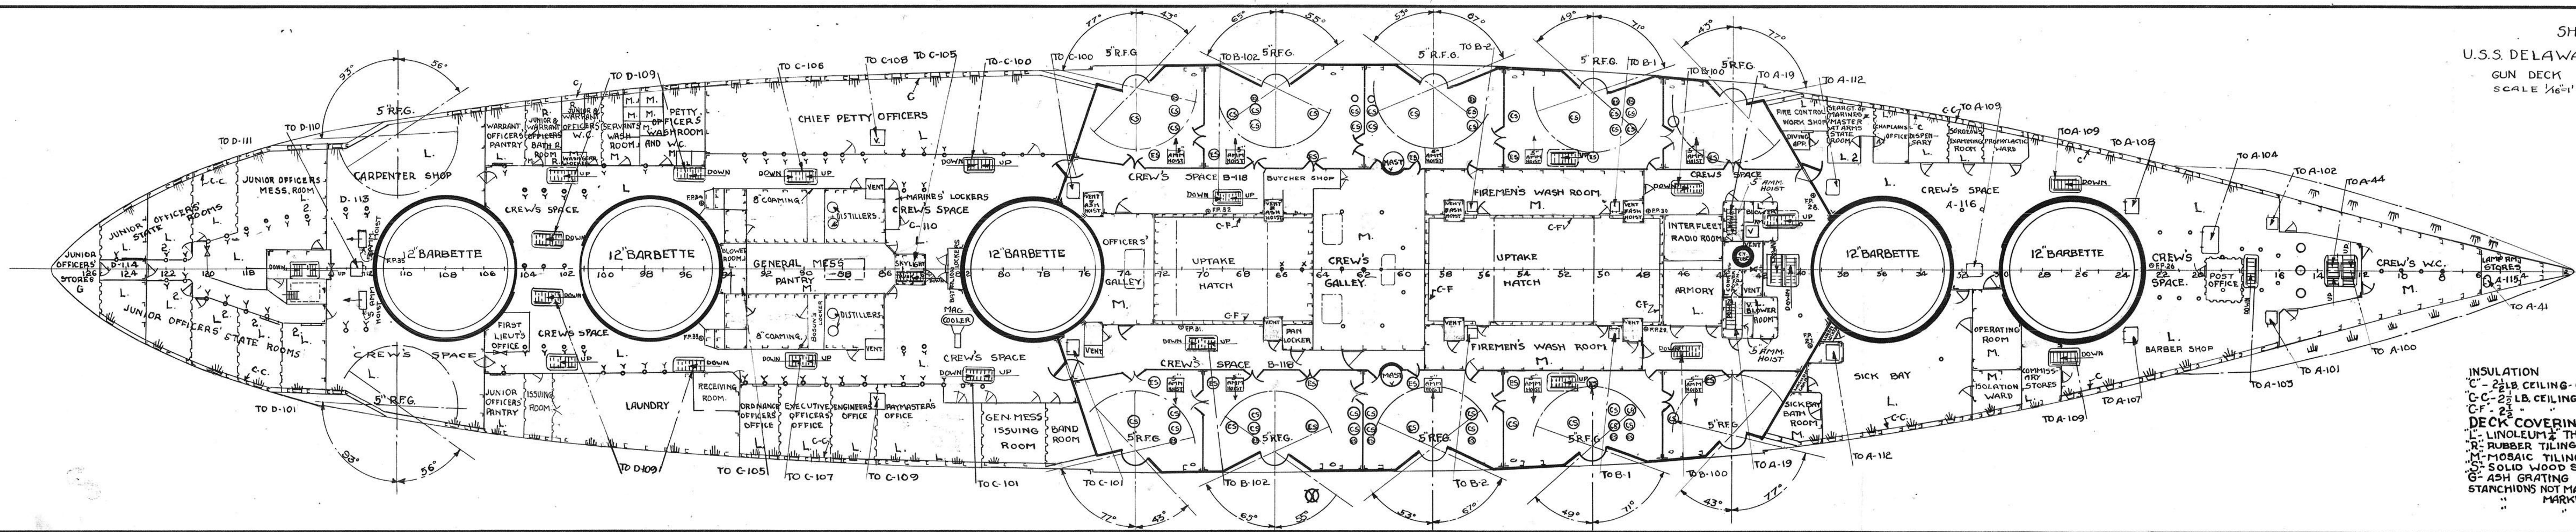

INSULATION
C-2 2 1/2" LB. CEILING-CORK PAINTED
C-2 2 1/2" LB. CEILING WITH 1 1/2" CORK
C-F-2 1/2" LB. CEILING WITH 1 1/2" CORK
DECK COVERING SYMBOLS
L- LINOLEUM 1/2" THICK
R- RUBBER TILING 3/8" THICK
M- MOSAIC TILING
S- SOLID WOOD SHUTTERS
G- ASH GRATING
STANCHIONS NOT MARKED 5" X 3" THICK
MARKED X ARE 3" DIA. SOLID

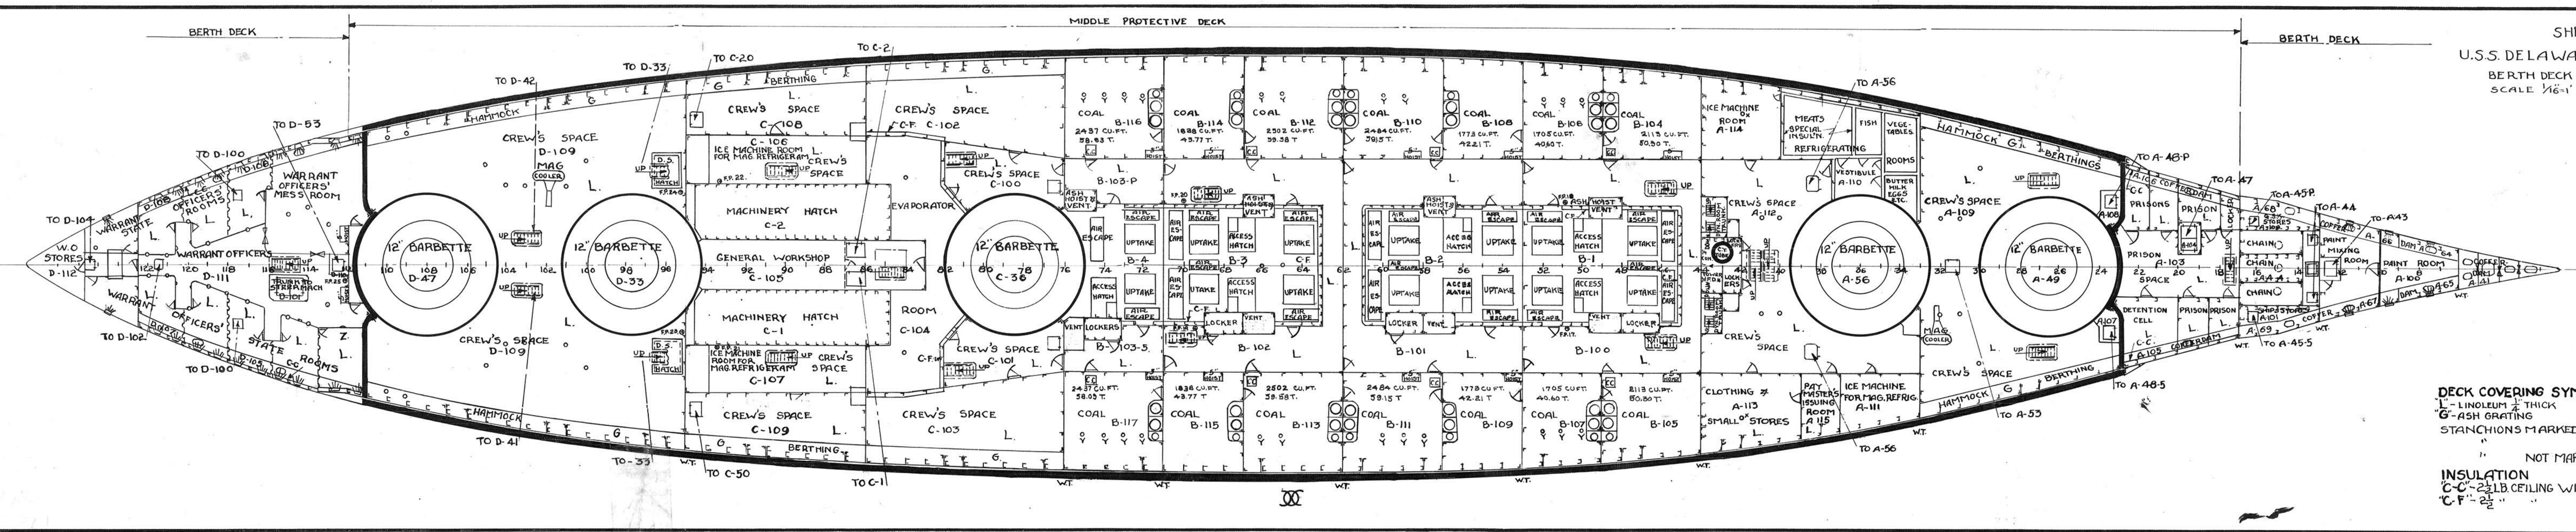

DECK COVERING SYMBOLS
L- LINOLEUM 1/2" THICK
G- ASH GRATING
STANCHIONS MARKED X ARE 3" DIA. SOLID
NOT MARKED 5" X 3" THICK
INSULATION
C-2 2 1/2" LB. CEILING WITH 1 1/2" CORK
C-F-2 1/2" LB. CEILING WITH 1 1/2" CORK

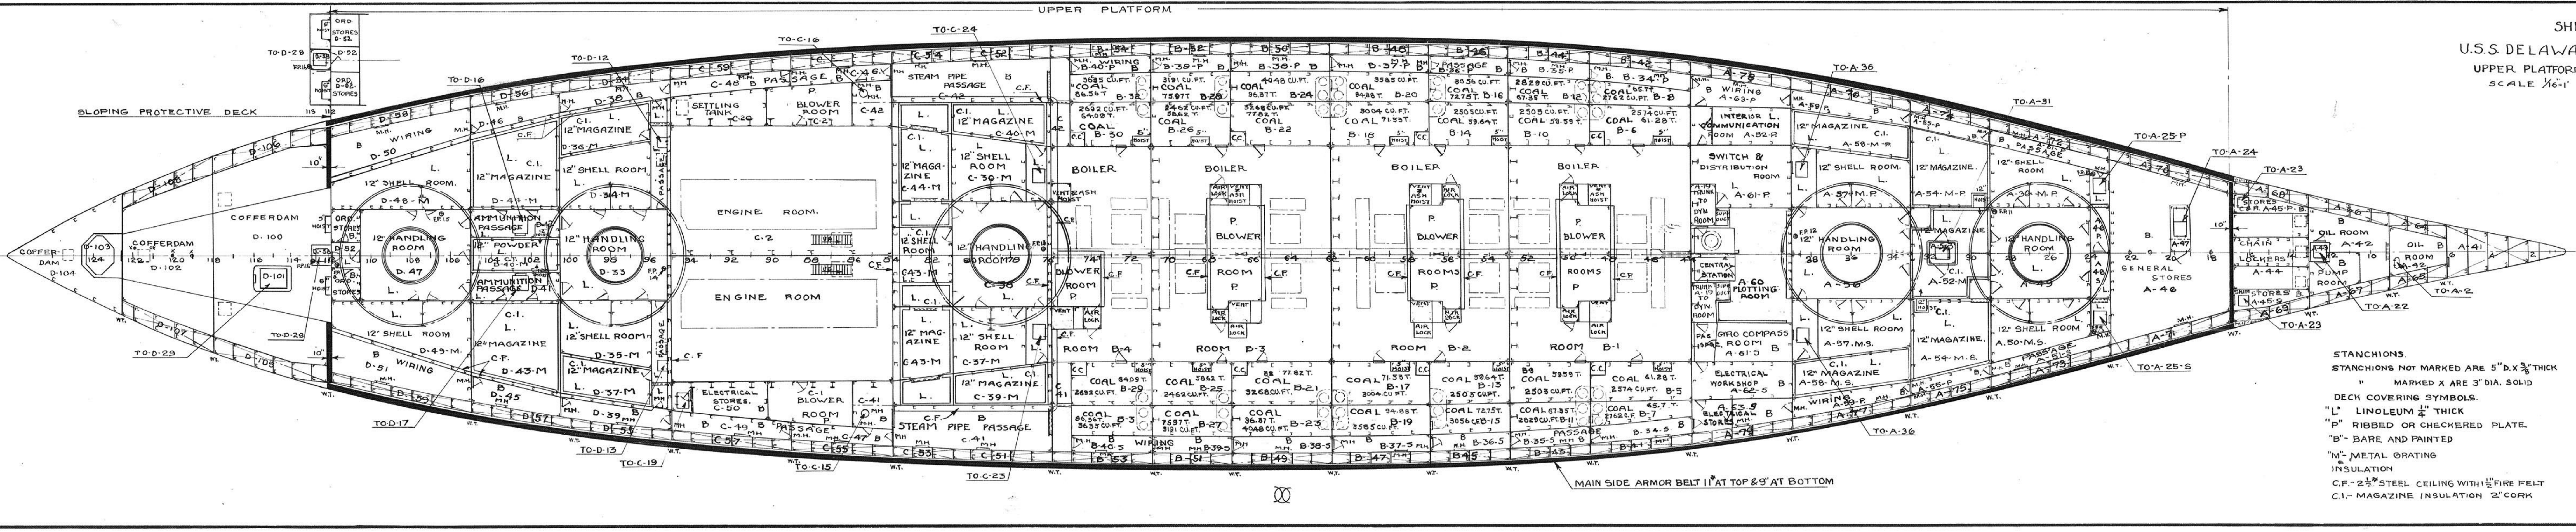

STANCHIONS.
STANCHIONS NOT MARKED ARE 5" X 3" THICK
MARKED X ARE 3" DIA. SOLID
DECK COVERING SYMBOLS.
L- LINOLEUM 1/2" THICK
R- RUBBER TILING 3/8" THICK
M- MOSAIC TILING
S- SOLID WOOD SHUTTERS
G- ASH GRATING
INSULATION
C-2 2 1/2" LB. CEILING WITH 1 1/2" CORK
C-F-2 1/2" LB. CEILING WITH 1 1/2" CORK

